

# Boroša prilog 2

---

**Boroša, Vanna**

## Supplement / Prilog

Publication year / Godina izdavanja: **2017**

Permanent link / Trajna poveznica: <https://urn.nsk.hr/urn:nbn:hr:125:808773>


Rights / Prava: [In copyright](#) / [Zaštićeno autorskim pravom.](#)

Download date / Datum preuzimanja: **2024-09-21**



Repository / Repozitorij:

[Polytechnic of Rijeka Digital Repository - DR PolyRi](#)

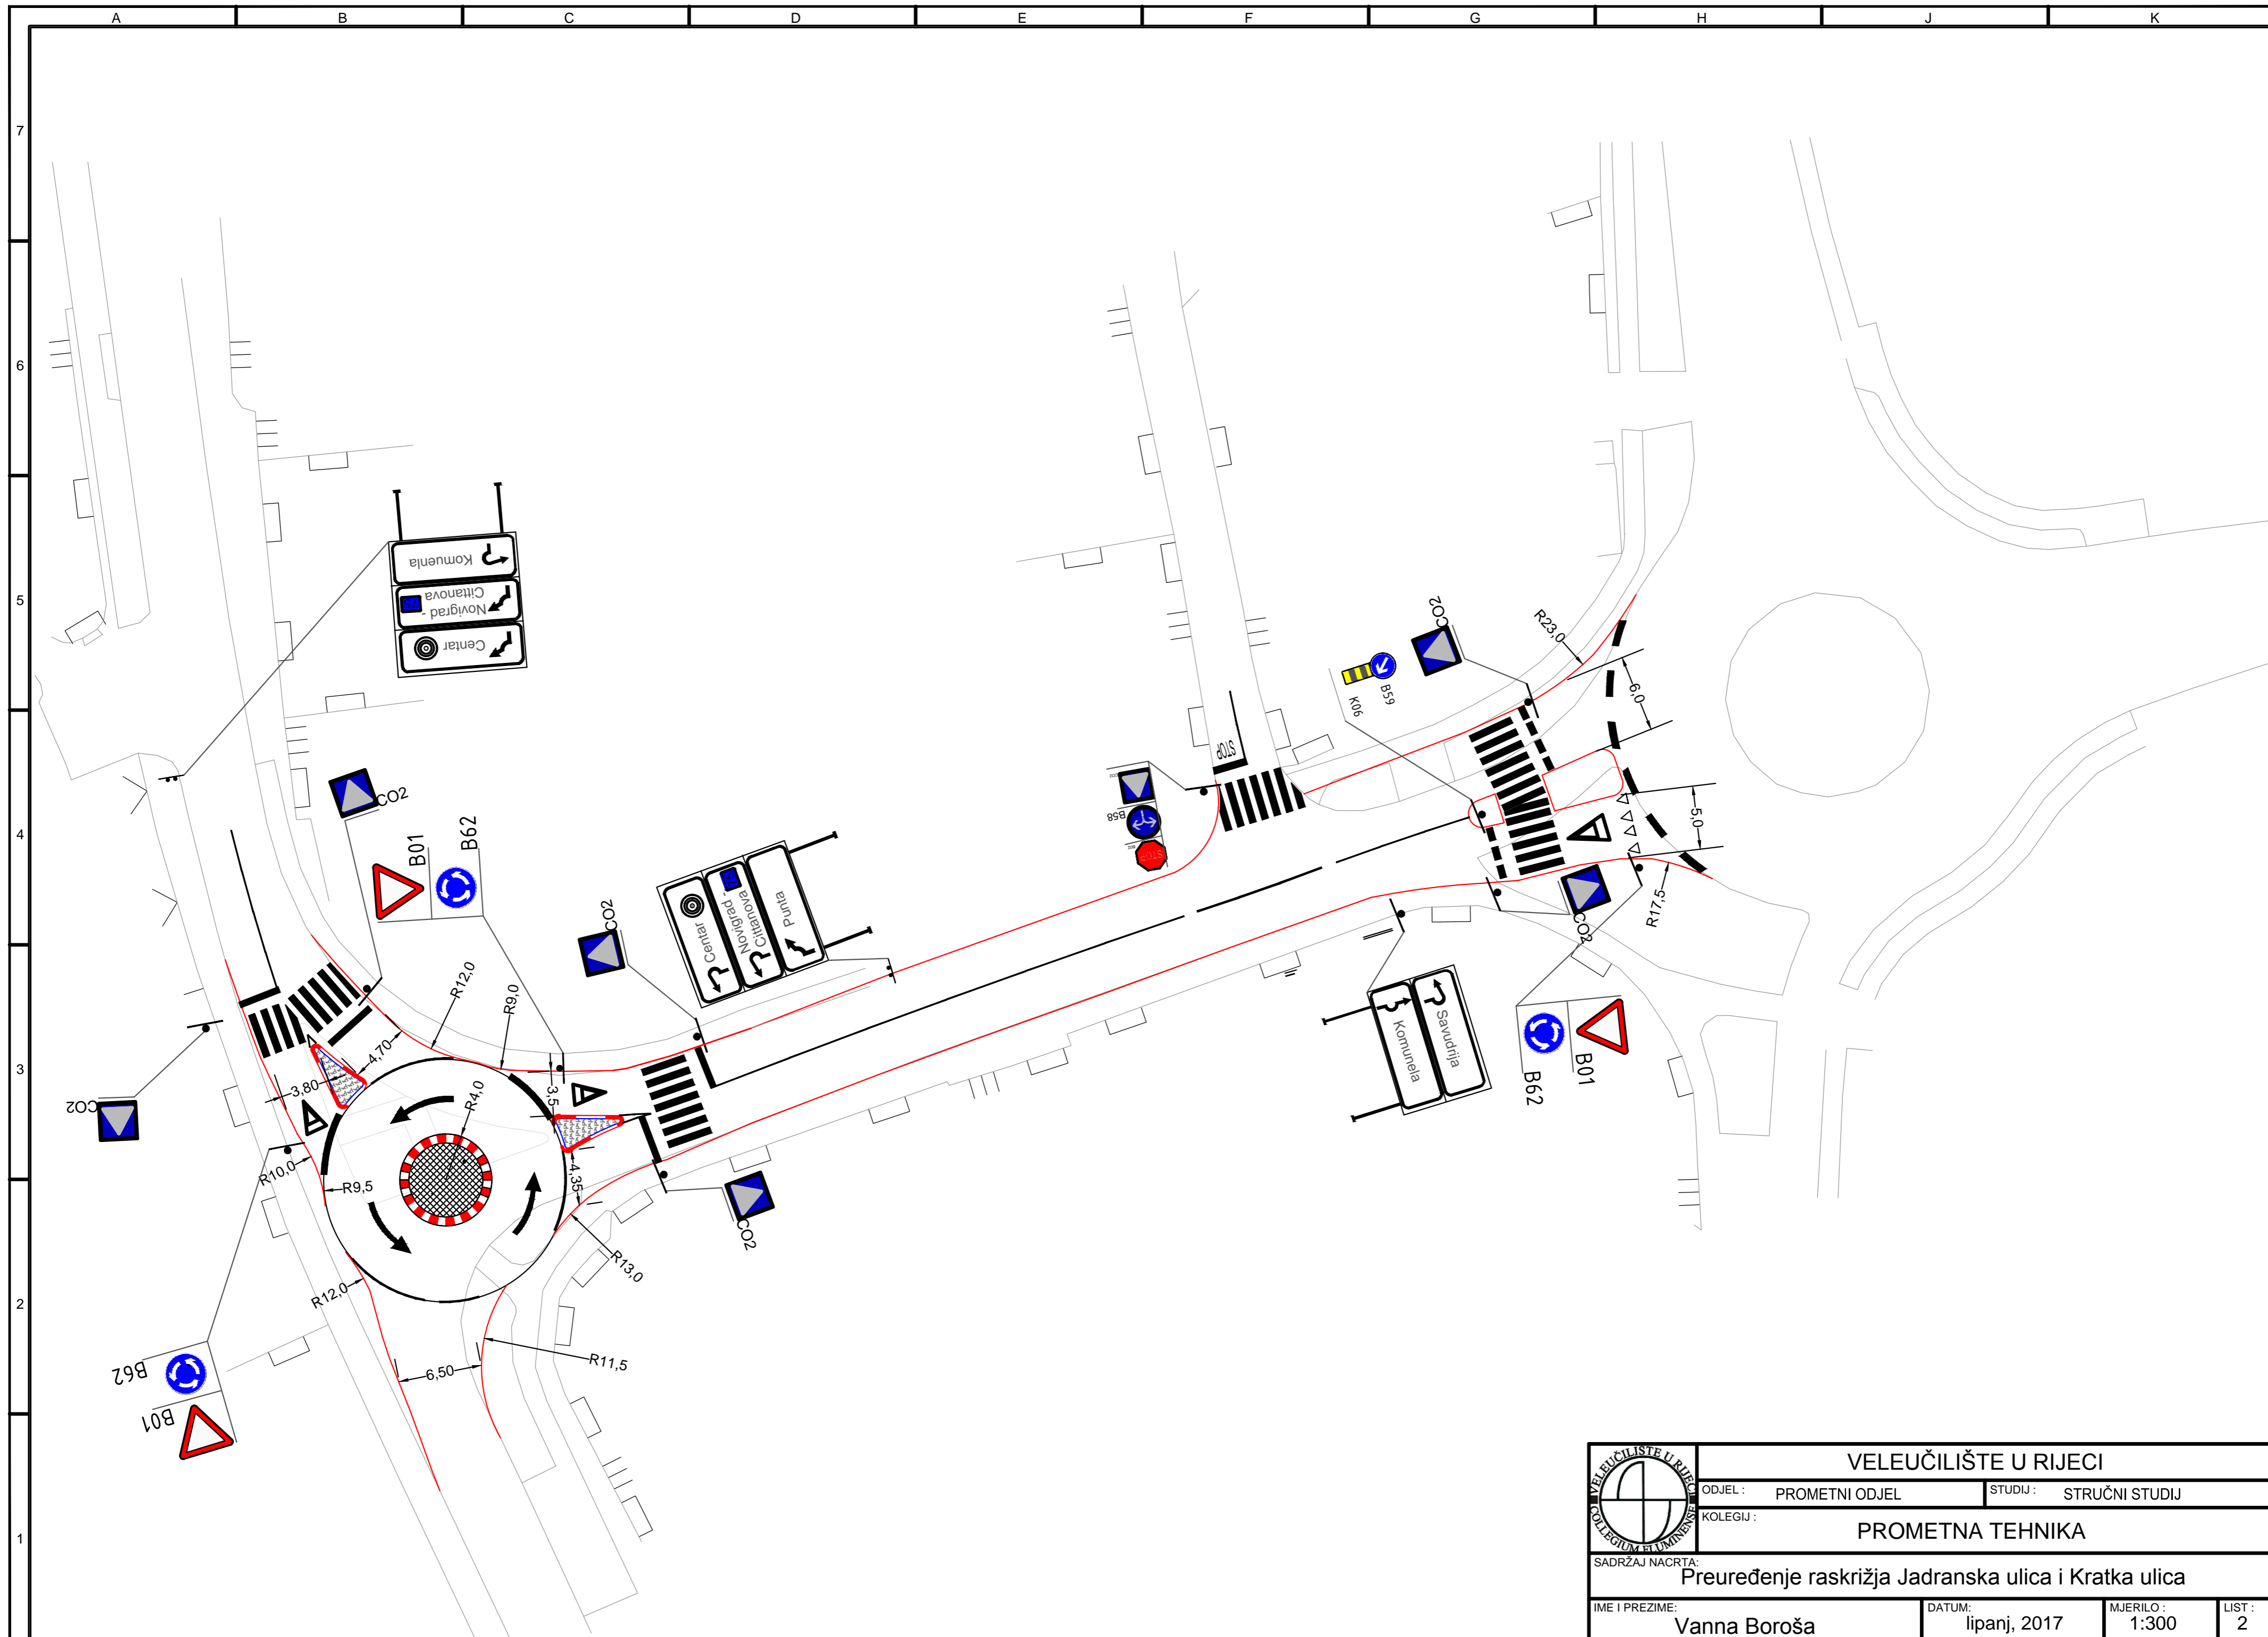

PRODUCED BY AN AUTODESK EDUCATIONAL PRODUCT

PRODUCED BY AN AUTODESK EDUCATIONAL PRODUCT

|   |                              |                         |          |                |
|---|------------------------------|-------------------------|----------|----------------|
|  | <b>VELEUČILIŠTE U RIJECI</b> |                         |          |                |
|   | ODJEL :                      | PROMETNI ODJEL          | STUDIJ : | STRUČNI STUDIJ |
|   | KOLEGIJ :                    | <b>PROMETNA TEHNIKA</b> |          |                |
| SADRŽAJ NACRTA:   |                              |                         |          |                |
| <b>Preuređenje raskrižja Jadranska ulica i Kratka ulica</b>                           |                              |                         |          |                |
| IME I PREZIME:  | DATUM:                       | MJERILO :               | LIST :   |                |
| Vanna Boroša  | lipanj, 2017                 | 1:300                   | 2        |                |