

Presjeci

Lovrentjev, Isabela

Supplement / Prilog

Publication year / Godina izdavanja: **2023**

Permanent link / Trajna poveznica: <https://urn.nsk.hr/urn:nbn:hr:204:598141>

Rights / Prava: [In copyright](#)/[Zaštićeno autorskim pravom.](#)

Download date / Datum preuzimanja: **2025-01-28**






Repository / Repozitorij:

[Repository Faculty of Agriculture University of Zagreb](#)



KARAKTERISTIČNI PRESJECI AA - DD

Mjerilo 1:250

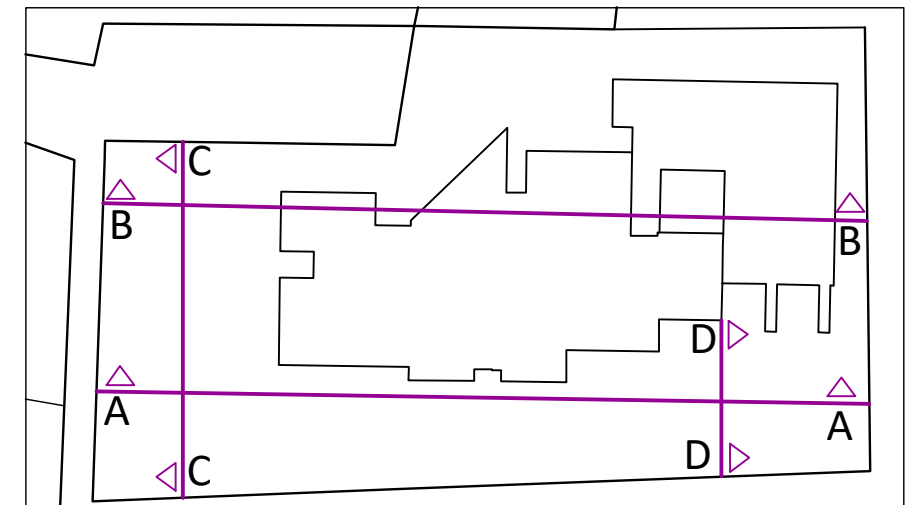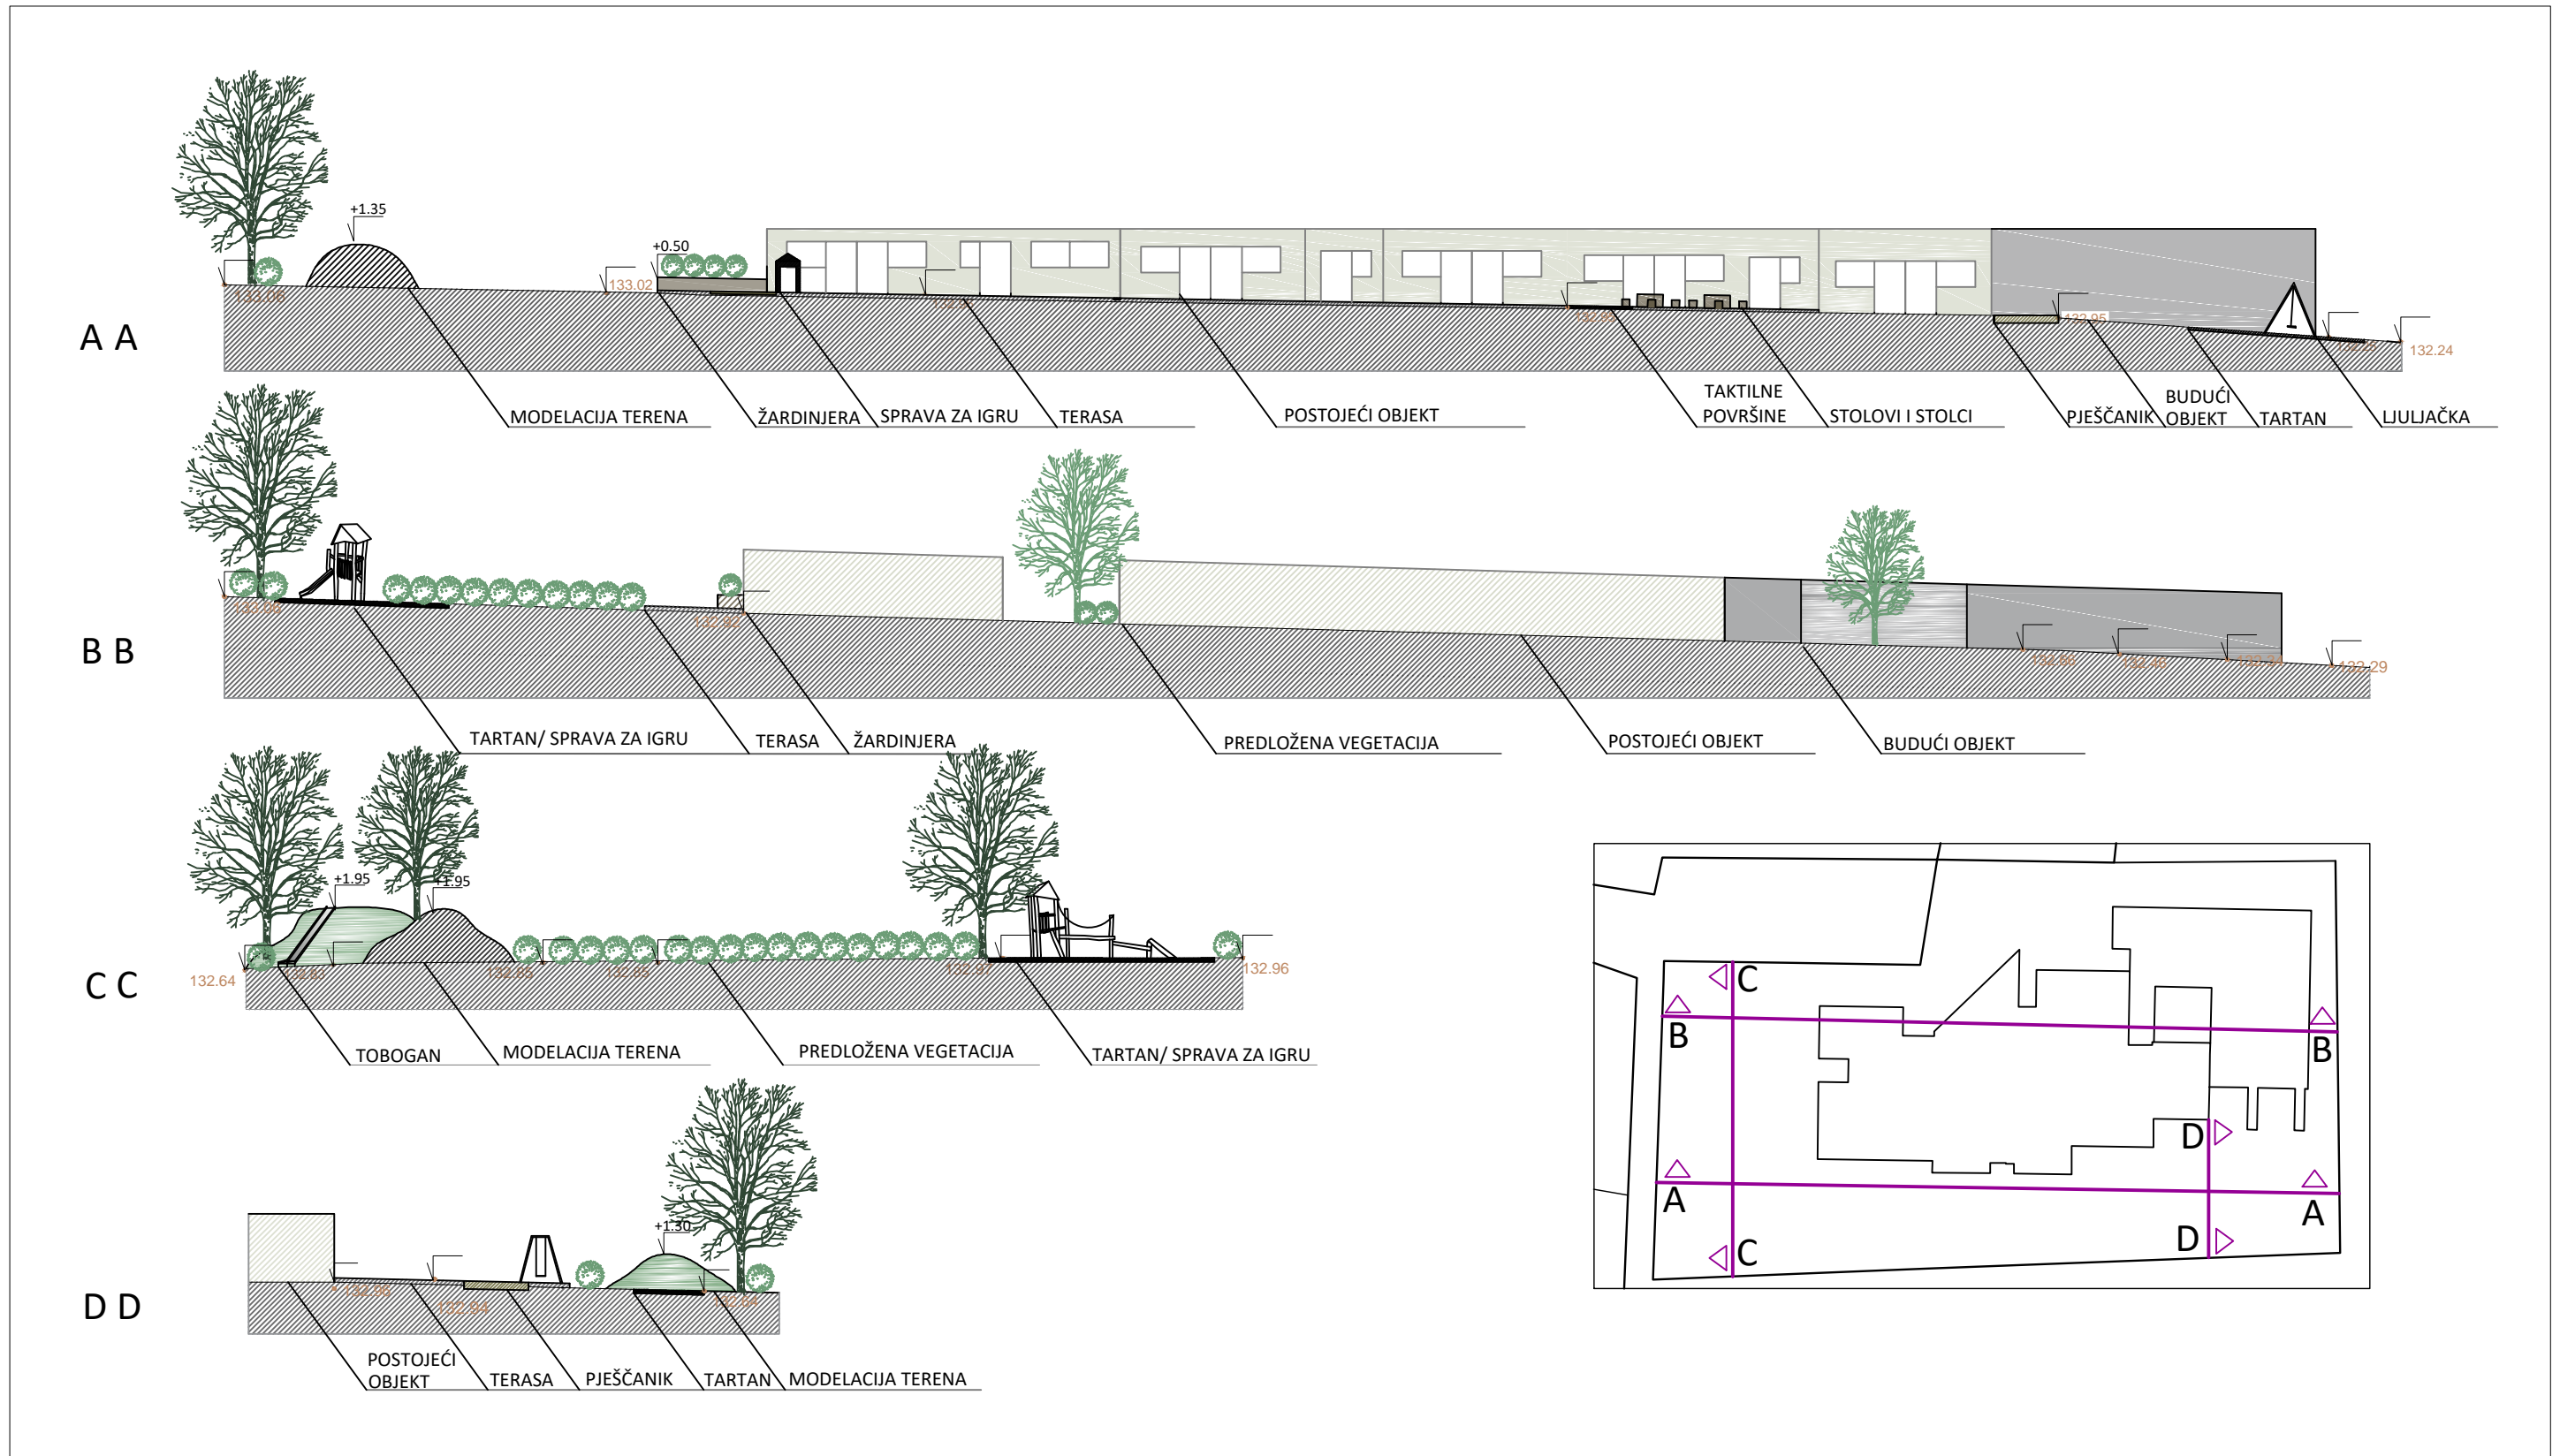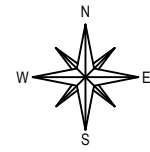

LEGENDA

- POSTOJEĆA GRAĐEVINA
- TARTAN
- PJEŠČANIK
- ŽARDINJERE
- POSTOJEĆA VEGETACIJA
- SPRAVE ZA IGRU
- SPRAVE ZA IGRU
- NOVA VEGETACIJA
- NADOGRAĐNJA
- TERASA
- MODELACIJA TERENA
- TOBOGAN