

Idejno prometno rješenje raskrižja ulica Mate Lovraka, ulica Milovana Gavazzija i ulica Vinka Žganeca u gradu Zagrebu

Pavković, Domagoj

Supplement / Prilog

Publication year / Godina izdavanja: **2020**

Permanent link / Trajna poveznica: <https://urn.nsk.hr/urn:nbn:hr:119:914771>

Rights / Prava: [In copyright](#) / [Zaštićeno autorskim pravom.](#)


Download date / Datum preuzimanja: **2024-04-25**



Repository / Repozitorij:

[Faculty of Transport and Traffic Sciences -
Institutional Repository](#)



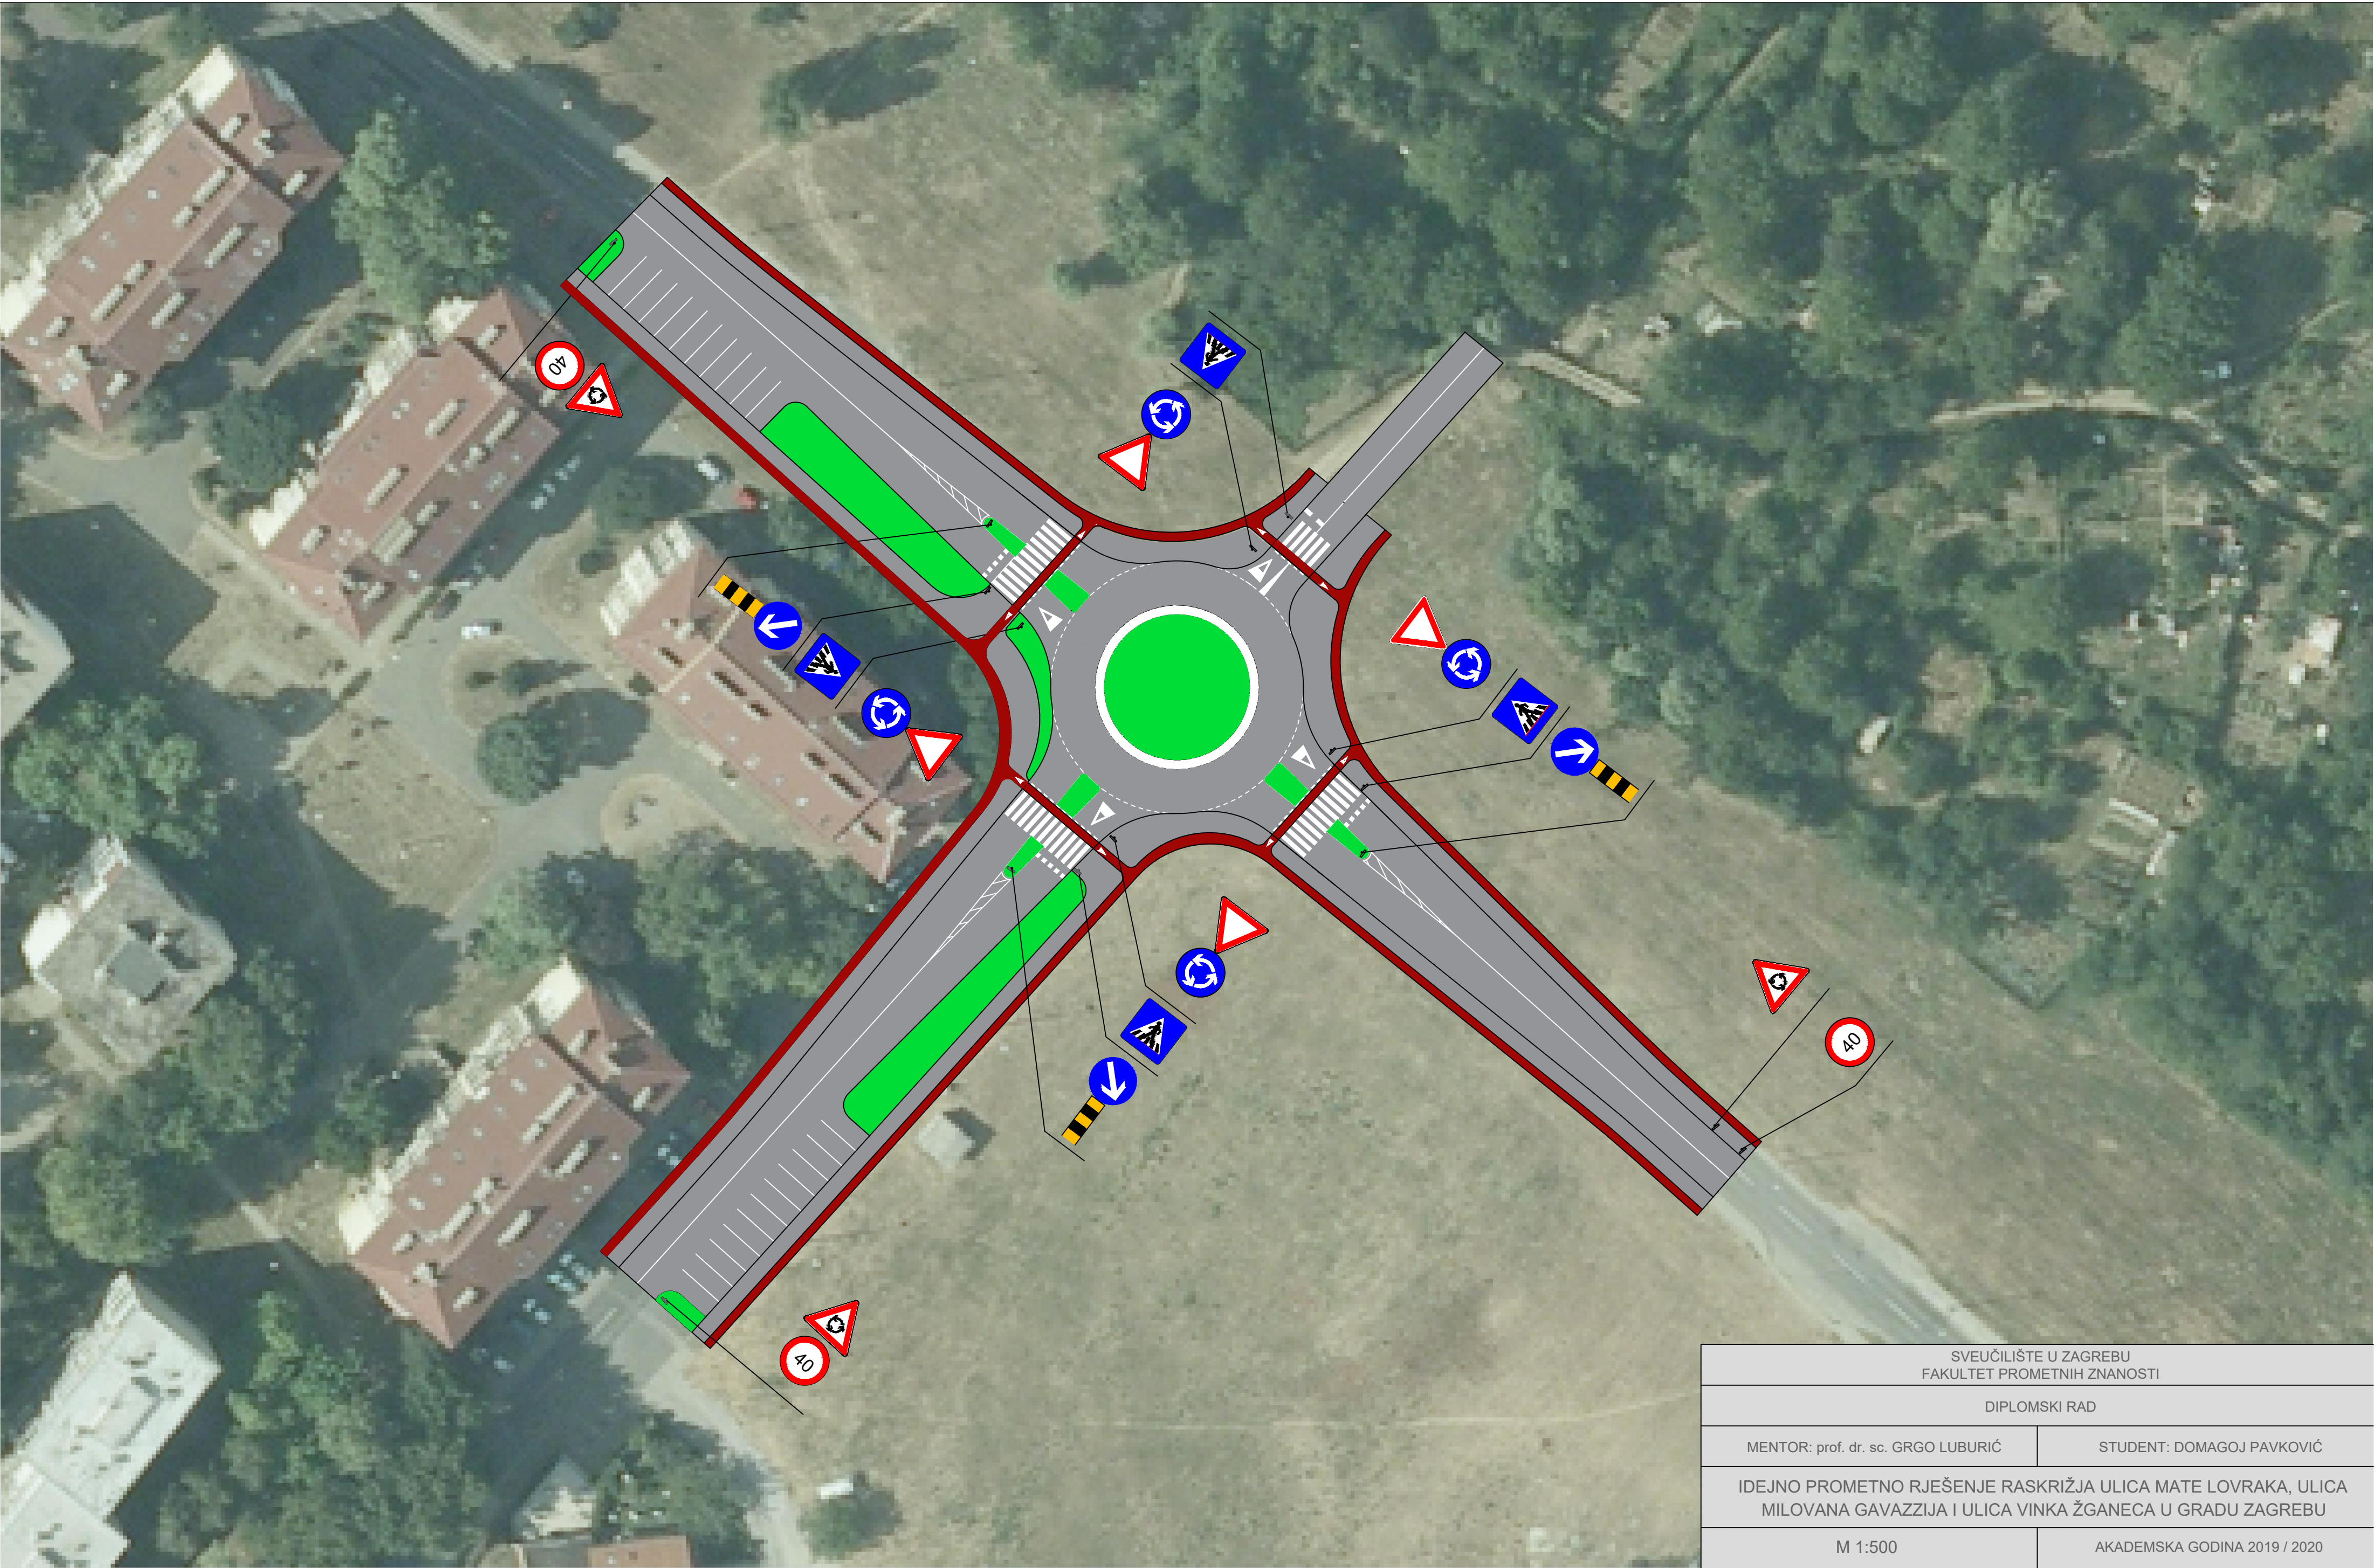

SVEUČILIŠTE U ZAGREBU FAKULTET PROMETNIH ZNANOSTI	
DIPLOMSKI RAD	
MENTOR: prof. dr. sc. GRGO LUBURIĆ	STUDENT: DOMAGOJ PAVKOVIĆ
IDEJNO PROMETNO RJEŠENJE RASKRIŽJA ULICA MATE LOVRAKA, ULICA MILOVANA GAVAZZIJA I ULICA VINKA ŽGANECA U GRADU ZAGREBU	
M 1:500	AKADEMSKA GODINA 2019 / 2020